


- LEGEND:**
- EXISTING CHAINLINK FENCE
 - - - 765 - - - EXISTING CONTOUR
 - EXISTING GRAVEL SURFACE
 - - - - - EXISTING PROPERTY LINE
 - EXISTING TREELINE
 - EXISTING UTILITY POLE
 - EXISTING LEDGE OUTCROP
 - ▨ PROPOSED BUILDING
 - x--- PROPOSED CHAINLINK FENCE
 - - - 758 - - - PROPOSED CONTOUR
 - PROPOSED DRAINAGE FLOW
 - 766.00 --- PROPOSED GRAVEL SURFACE
 - 766.00 PROPOSED SPOT ELEVATION
 - ▨ PROPOSED SUBSTATION YARD SURFACE
 - PROPOSED TREELINE
 - - - SD - - - PROPOSED STORM DRAIN LINE
 - PROPOSED UTILITY POLE
 - PROPOSED OVERHEAD UTILITIES

- NOTES:**
- EXISTING CONDITIONS WERE TAKEN FROM BLAIS SURVEYING COMPANY DRAWING ENTITLED "TOPOGRAPHIC PLAN, LAMOILLE COUNTY RELIABILITY PROJECT, PROPOSED 115KV TRANSMISSION LINE" REVISION DATED MAY 5-17-06.
 - CONTOUR ELEVATIONS REFERENCED TO N.G.V.D. 88.

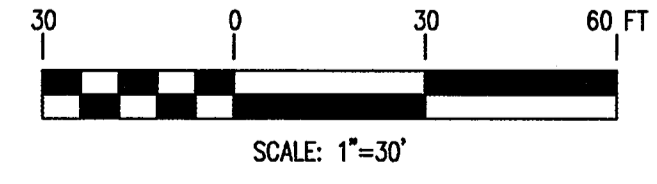

GRADING PLAN
SCALE: 1"=30'

PRELIMINARY
 NOT FOR CONSTRUCTION



108 LAFAYETTE ST
 WARREN, VT 05646
 www.powereng.com

THIS DRAWING WAS PREPARED BY POWER ENGINEERS, INC. FOR A SPECIFIC PROJECT. IT IS NOT TO BE USED FOR ANY OTHER PROJECT WITHOUT THE WRITTEN CONSENT OF POWER ENGINEERS, INC. THE USER ASSUMES ALL LIABILITY FOR ANY ERRORS OR OMISSIONS. POWER ENGINEERS, INC. IS NOT RESPONSIBLE FOR ANY DAMAGE TO PERSONS OR PROPERTY CAUSED BY THE USE OF THIS DRAWING.

PROJECT NO.: 110782
 CONTRACT NO.: XXXXXX

FILE NAME:

2766101D

A	8/15/06	EVD	PSK	ISSUED FOR PERMIT			
REV	DATE	DR	CK	DESCRIPTION			
				VERMONT ELECTRIC POWER CO., INC. RUTLAND, VERMONT STONE SUBSTATION			
PROPOSED GRADING PLAN 115KV/34.5KV SUBSTATION STATION STONE, VERMONT							
SCALE: 1"=30'		DRAWN BY: EVD		APPROVED BY:			
DATE: 8/15/06		CHECKED BY: PSK		DATE:			
DRAWING NUMBER:		PLOT: 1=1		276-6101D		REV:	

FILE: 2766101D.DWG