



ELEVATION - SIDE WALL

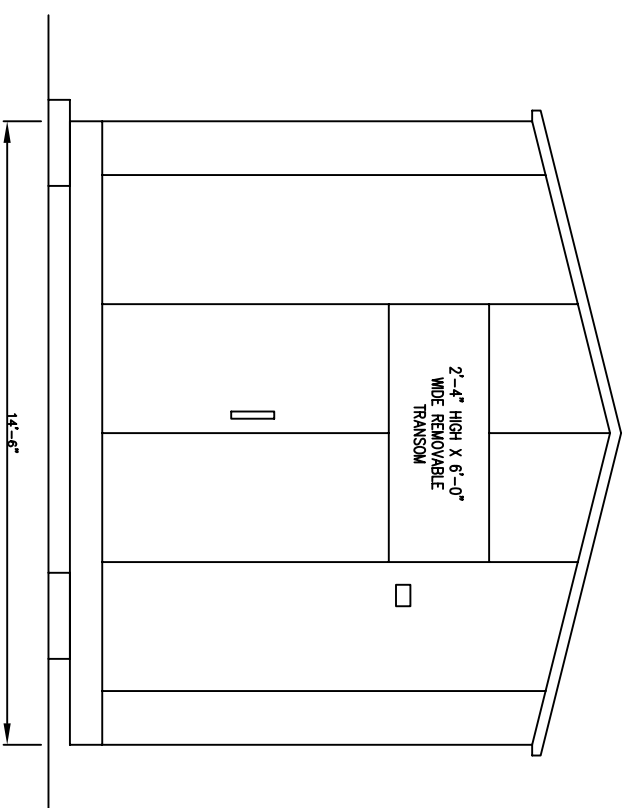

ELEVATION - END WALL

 

**ISSUED FOR VELCO REVIEW  
NOT FOR CONSTRUCTION**

This is the property of  
Vermont Electric Power Company, Inc.  
and shall not be reproduced, copied,  
or transmitted in any form or by any  
means as expressly authorized by  
Vermont Electric Power Company, Inc.

REV.	DATE	BY	CHK	DESCRIPTION
A				ISSUED FOR VELCO REVIEW

<b>VELCO</b>	VERMONT ELECTRIC POWER CO., INC.
	BRATTLEBORO, VERMONT
	INDUSTRIAL DIVISION

SCALE: 1/2"=1'-0"	DRAWN BY: PJA	APPROVED BY:
DATE: 08-04-06	CHECKED BY: MCB	DATE:
DRAWING NUMBER: 209-6503D		REV.:
FLOOR: 1-24		

CONTROL HOUSE  
EXTERIOR ELEVATIONS