


NEW PROPOSED 30' STRUCTURES IN SUBSTATION YARD

SECTION SCALE: 1/8" = 1'

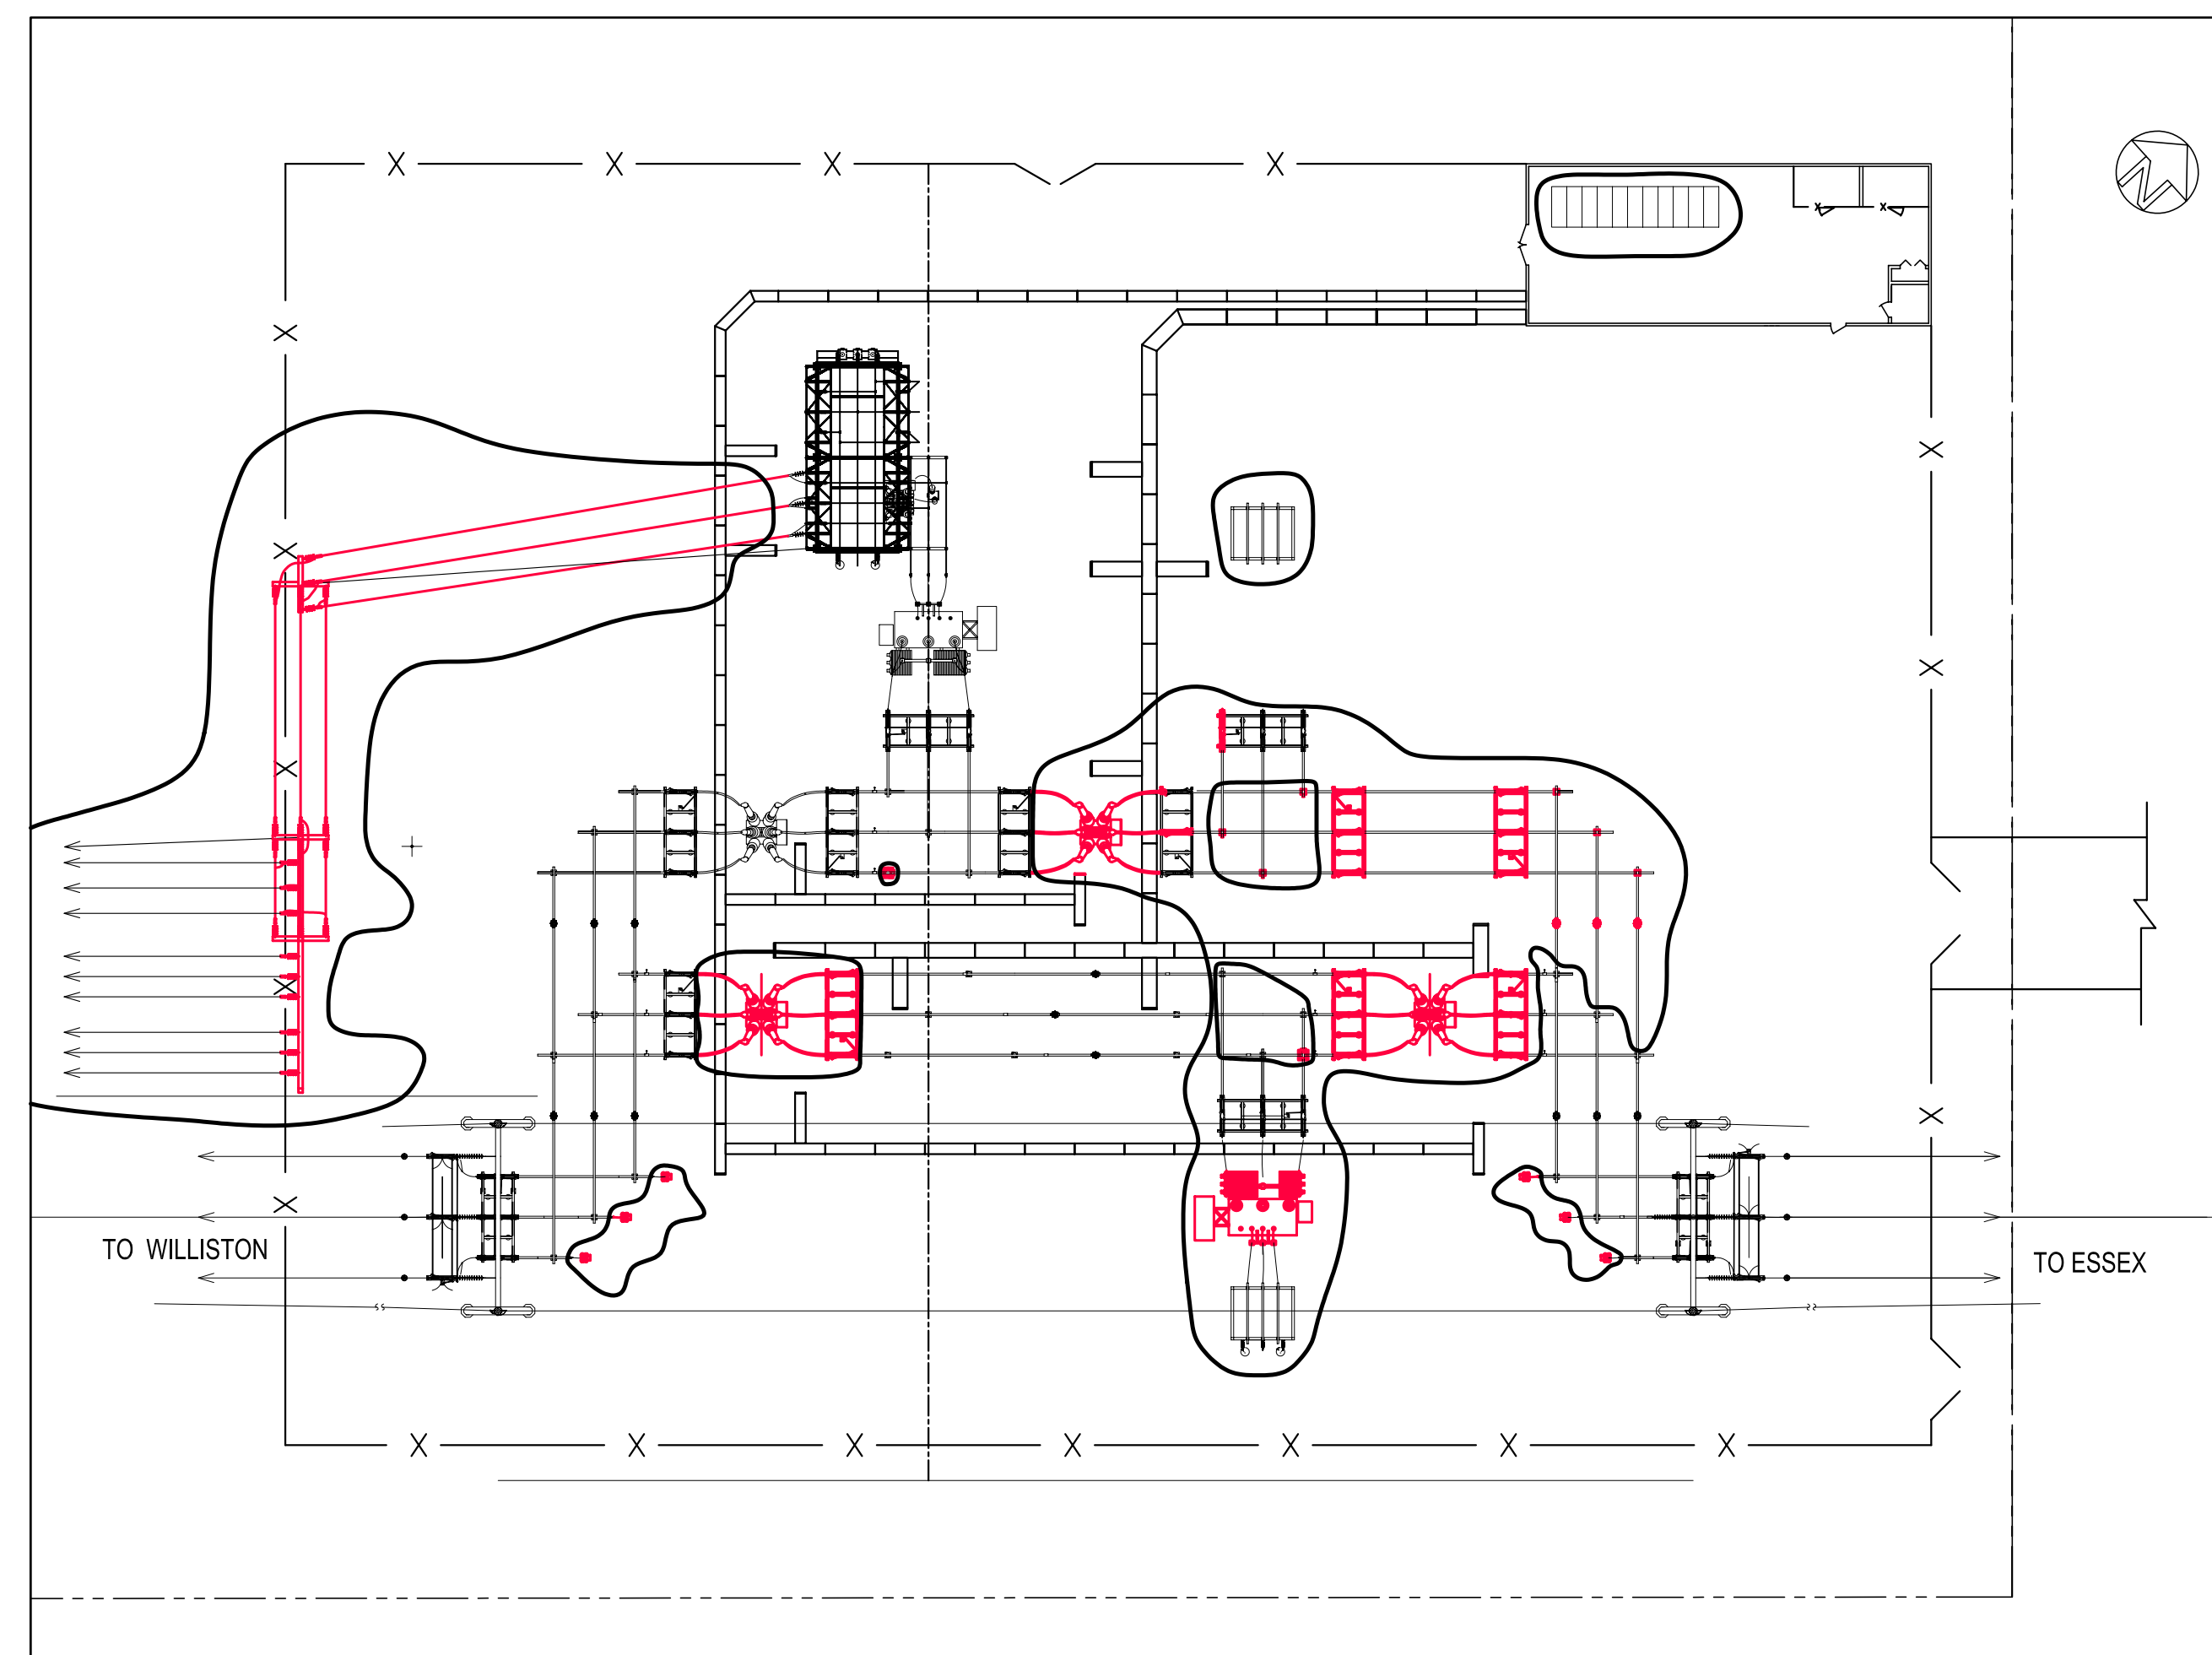

PLAN VIEW NOT TO SCALE

LEGEND

- BLACK = EXISTING STRUCTURES
- RED = PROPOSED STRUCTURES